


File Path C:\Users\Joshua.White\Desktop\Drawing4.dwg
Plot date 12/12/2018

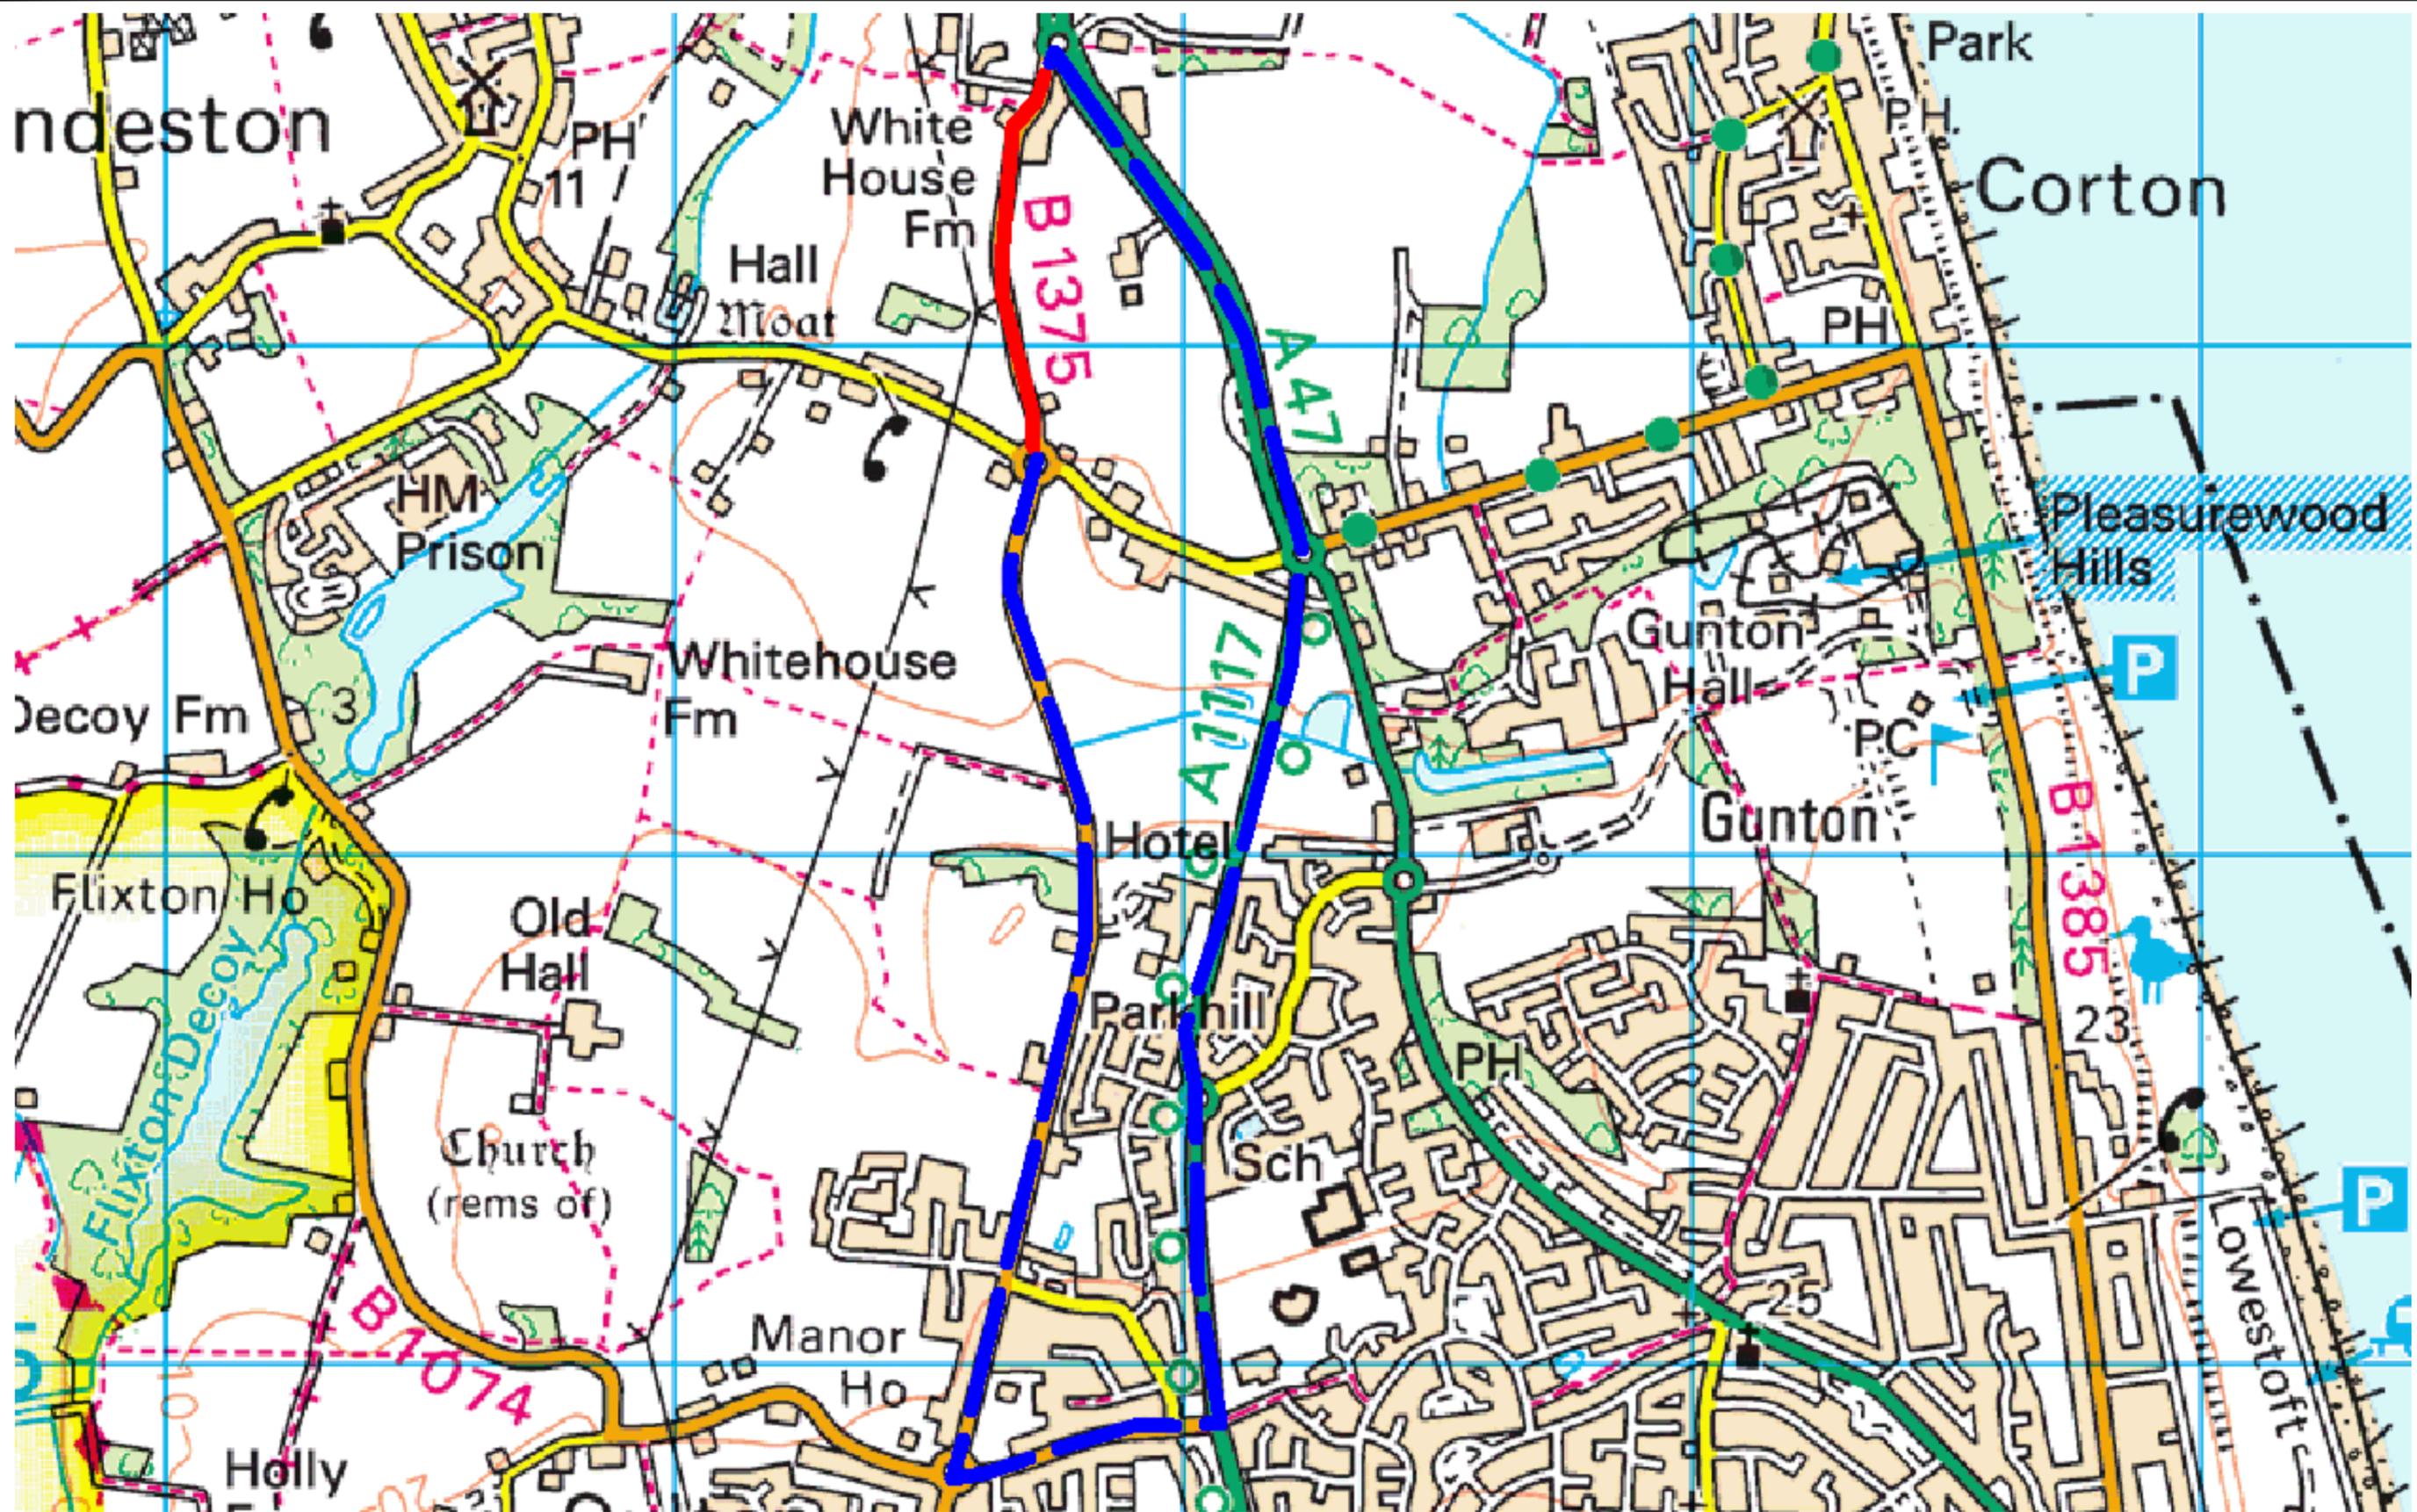

Suffolk Highways
your roads, our business

Mike Thompson & Mark Stevens
Phoenix House, 3 Goddard Road, Ipswich, Suffolk IP1 5NP.
Highways enquires: 0345 606 6171 www.suffolk.gov.uk/highways

CLIENT

THIS MAP IS BASED UPON ORDNANCE SURVEY MATERIAL WITH THE PERMISSION OF ORDNANCE SURVEY ON BEHALF OF THE CONTROLLER OF HER MAJESTY'S STATIONERY OFFICE © CROWN COPYRIGHT. UNAUTHORISED REPRODUCTION INFRINGES CROWN COPYRIGHT AND MAY LEAD TO PROSECUTION OR CIVIL PROCEEDINGS. SUFFOLK COUNTY COUNCIL, LICENCE NO. 100023395, 2019.

REVISION(S)	REV.	DATE	INTL.
Phase 1			
Road Closure - Red			
Diversion - Blue			

PROJECT TITLE
Scheme 5695
B1375 Rackhams Corner, Blundeston
Surface Dressing Scheme

DRAWING TITLE
Road Closure Plan Ph 1

ORIGINATOR	CHECKER	DESIGNER	REVIEWER
AG	JG	AG	
SCALE(S) ORIGINAL SIZE A3 NTS		DATE 07/01/2021	
DRAWING NUMBER 5695/B1375/200/01			REVISION